


**LEGEND**

- TWO-LANE SECONDARY ROADWAY
  - EXISTING (Green line)
  - PROPOSED (Light Green line)
- THREE-LANE SECONDARY/COLLECTOR ROADWAY
  - EXISTING (Pink line)
  - PROPOSED (Red line)
- FOUR-LANE DIVIDED COLLECTOR ROADWAY
  - EXISTING (Purple line)
  - PROPOSED (Light Purple line)
- FOUR-LANE COLLECTOR ROADWAY WITH RETENTION
  - EXISTING (Blue line)
  - PROPOSED (Light Blue line)

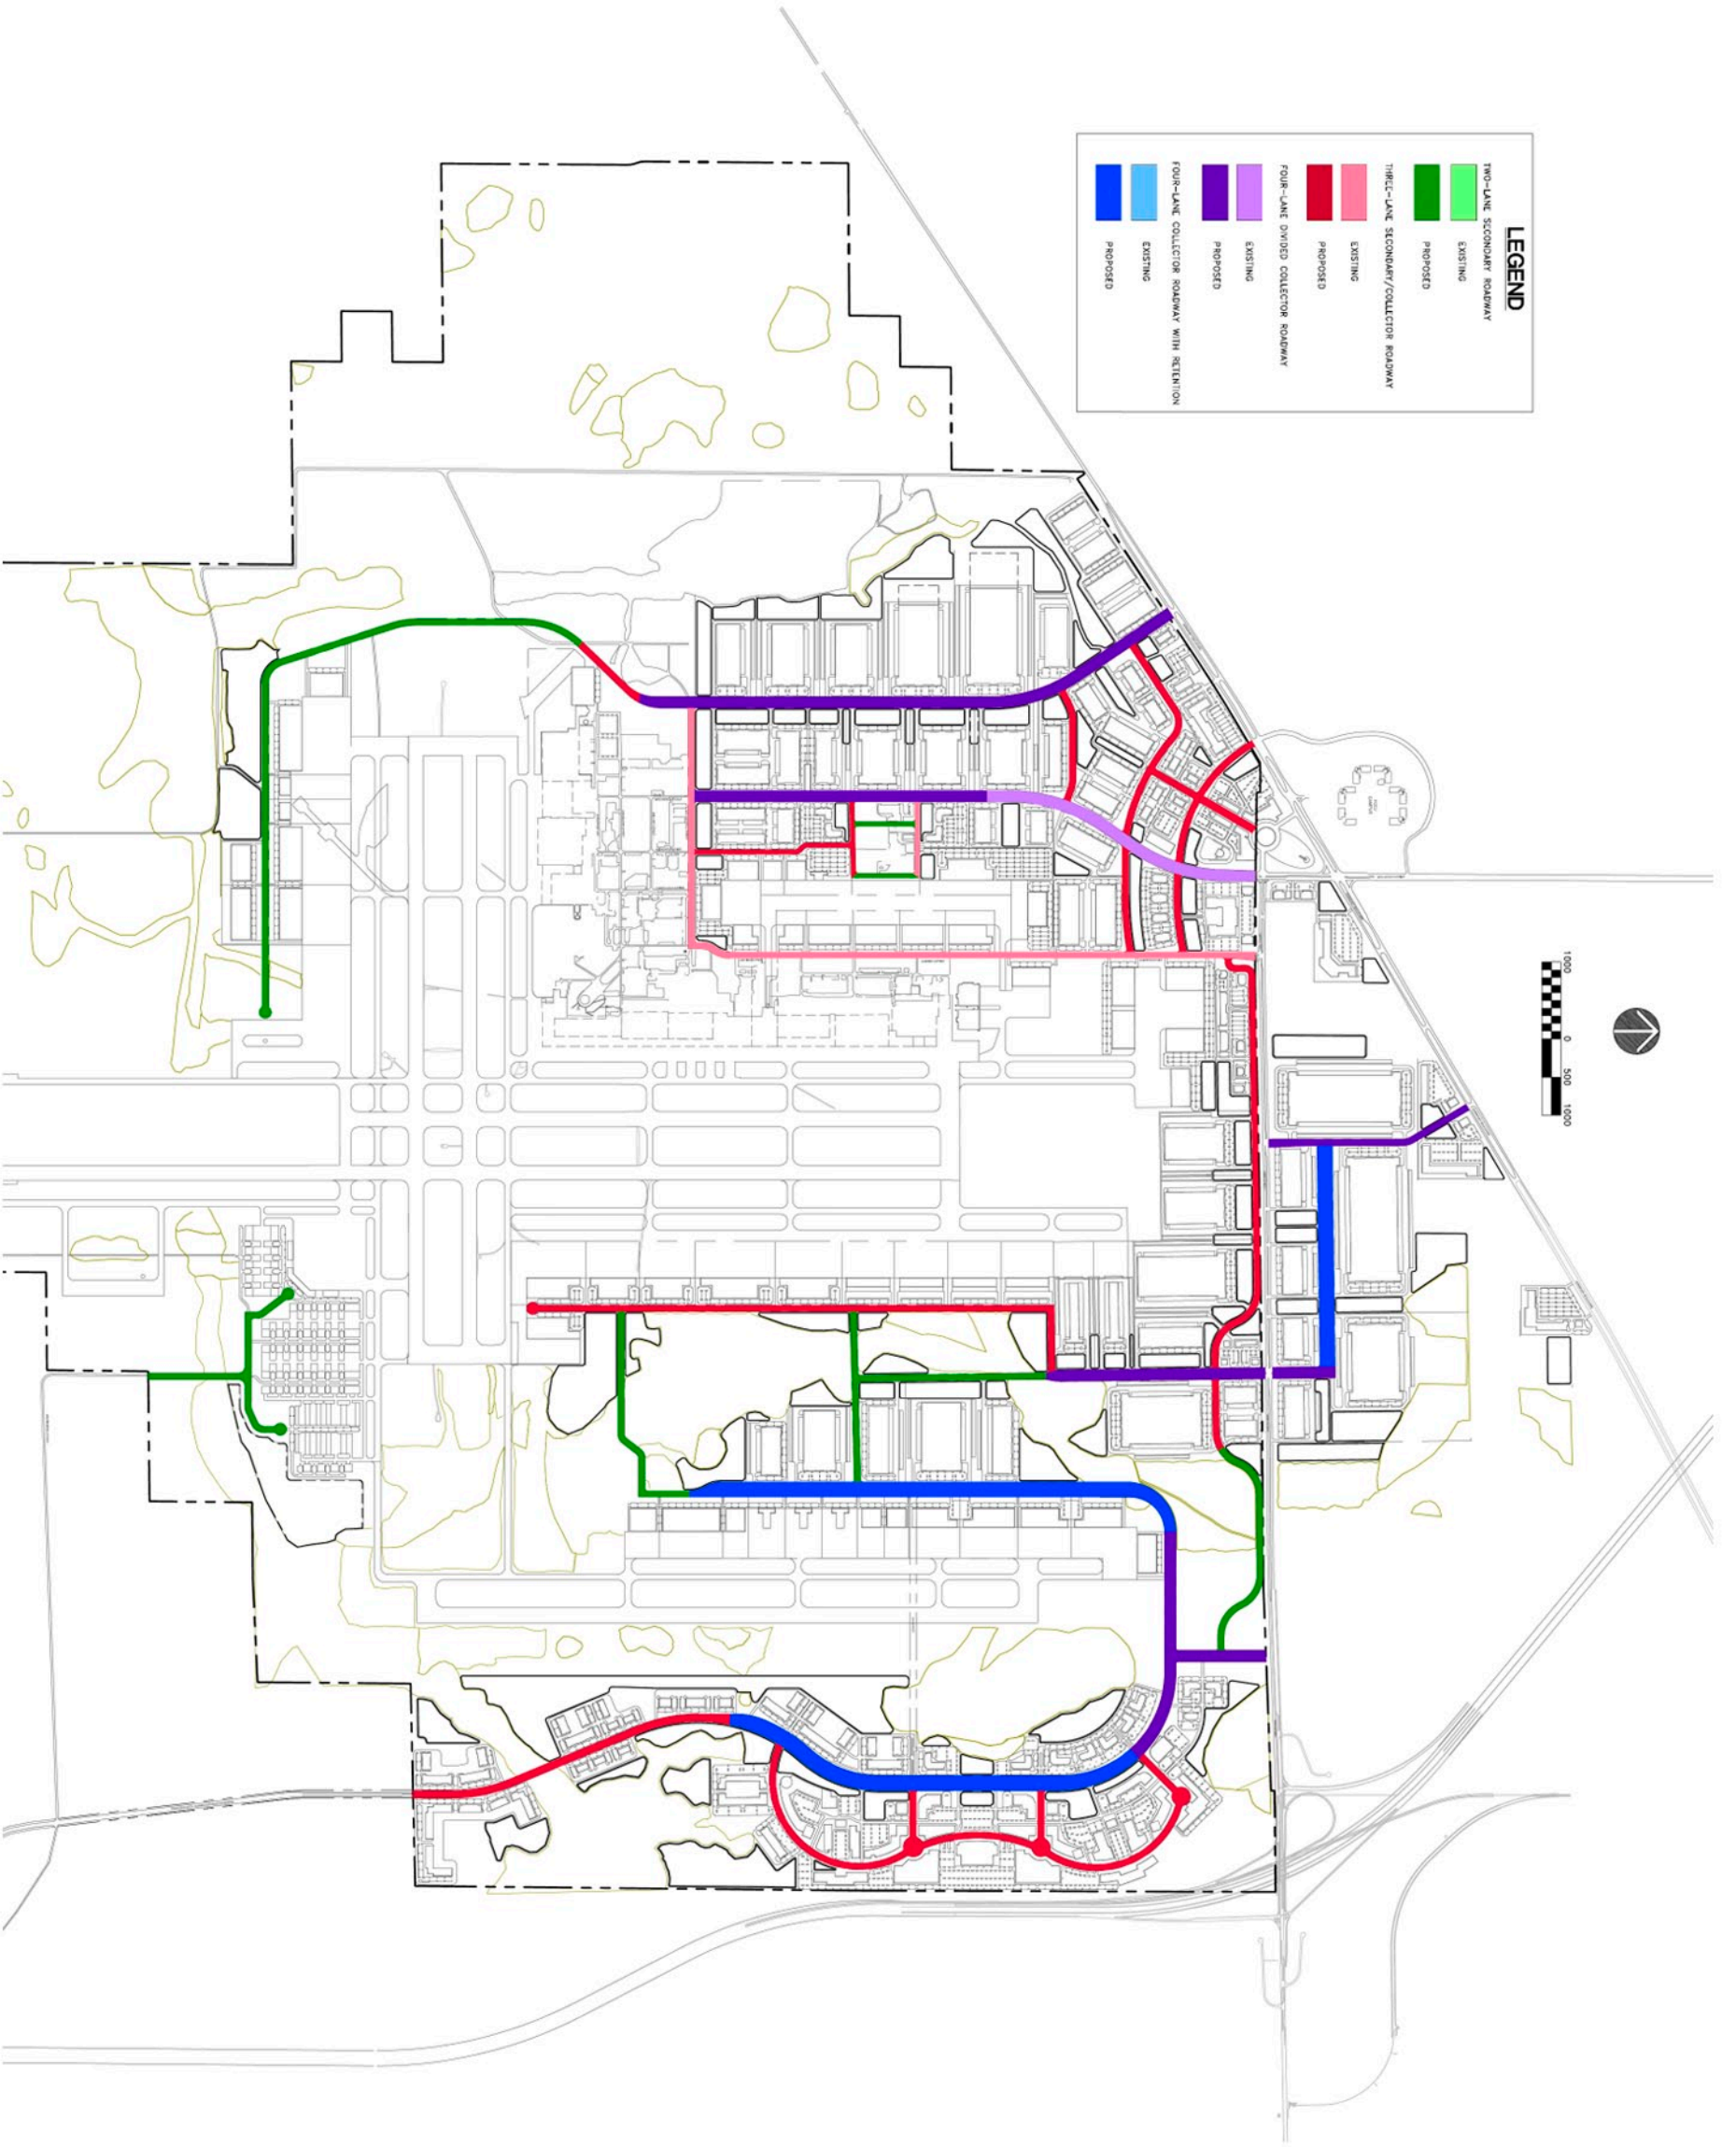

**Prosser Hallock**  
 PLANNERS & ENGINEERS  
 13911 Salem Park Drive South, Suite 200  
 Jacksonville, Florida 32214-6279  
 P: 904.724.3455 F: 904.724.3413 E: info@prosserhallock.com  
 The Certificate of Authorization No.: 00004050



**CECIL FIELD/  
 CECIL COMMERCE  
 CENTER SOUTH  
 MASTER PLAN**

**SERVICE PLAN**

DATE : NOVEMBER 28, 2007  
 PROJECT NO. : 1070921.01  
 DESIGNED BY : MRC, SAC  
 DRAWN BY : CS  
 SCALE : AS NOTED

No.	Date	Revision
1	3-24-08	ORLAFT PRESENTATION
2	4-23-08	FINAL SUBMITTAL

THIS DRAWING NOT RELEASED FOR  
 CONSTRUCTION UNLESS SO NOTED  
 ABOVE

**CONCEPTUAL  
 MASTER  
 ROADWAY  
 PLAN**

DATE: \_\_\_\_\_ SHEET **4**